

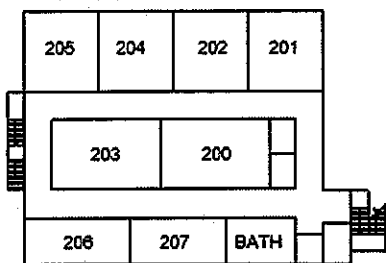
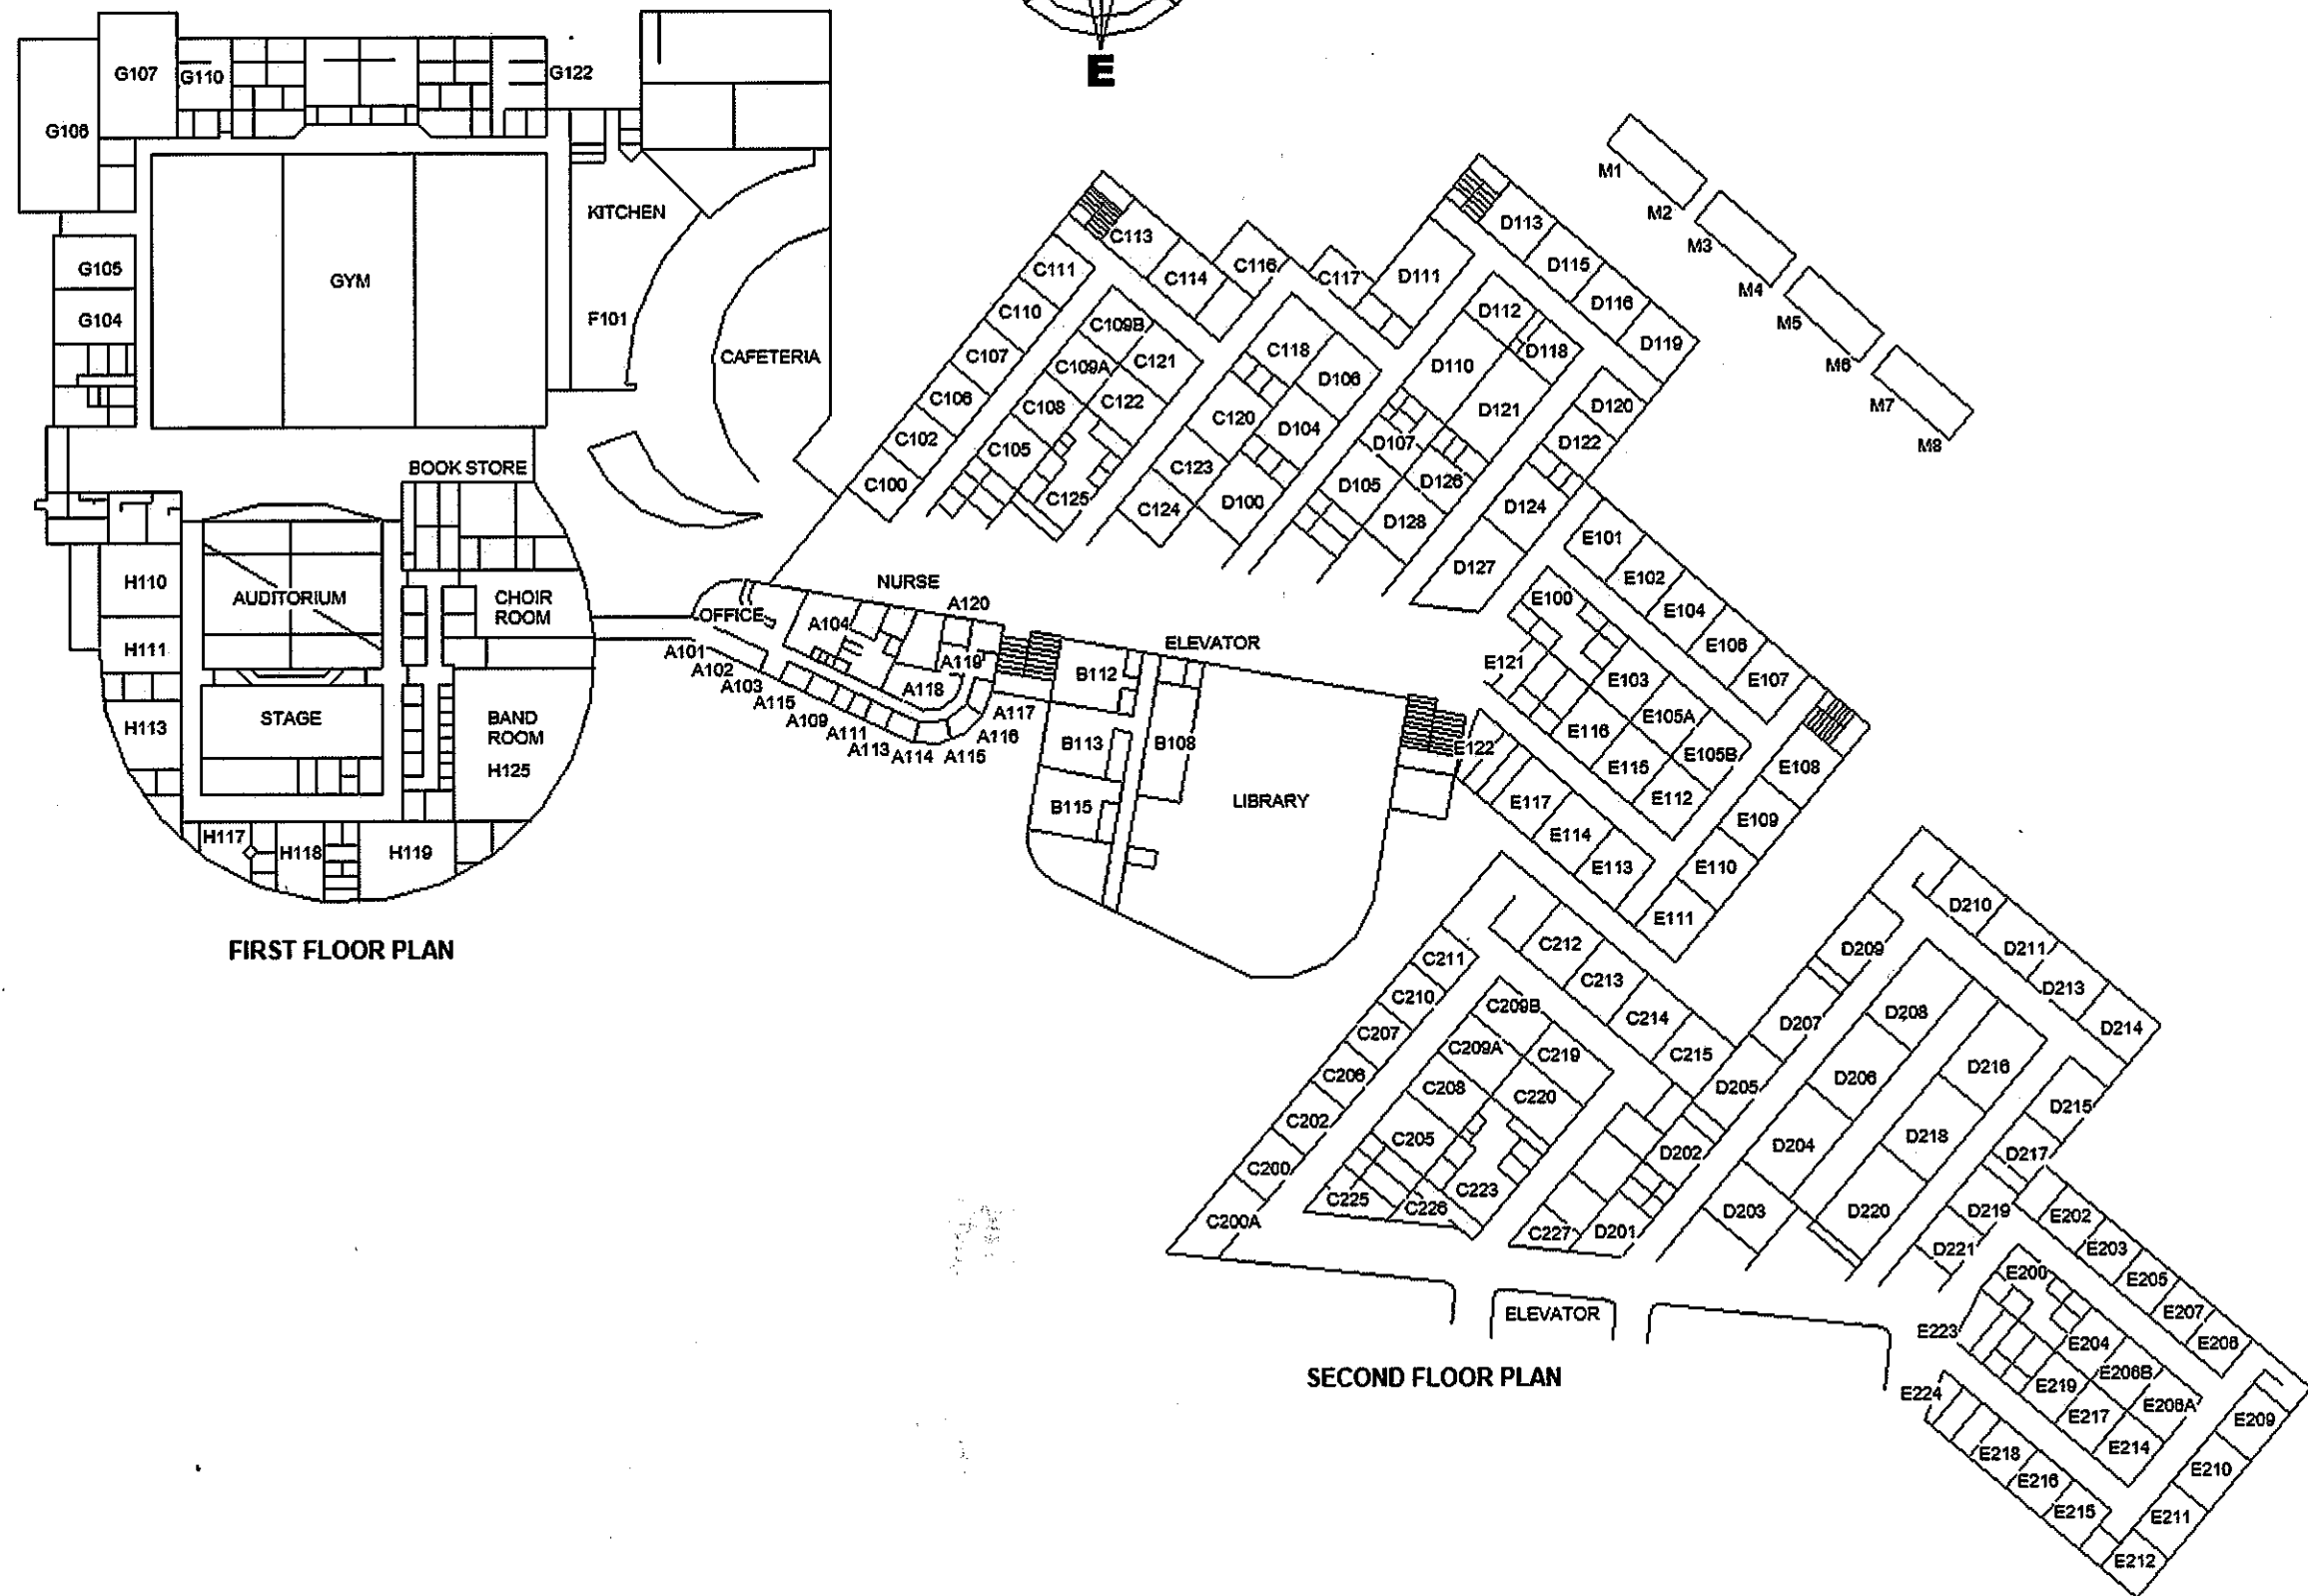


N BUILDING SECOND FLOOR

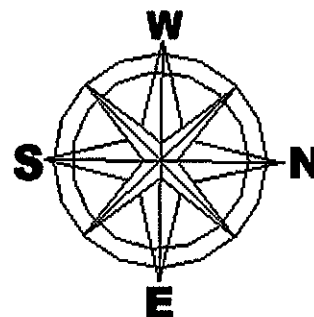


N BUILDING FIRST FLOOR

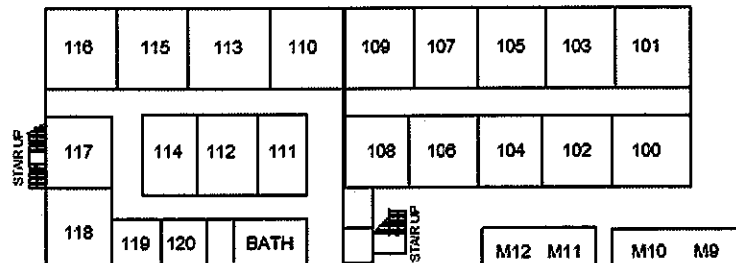

FIRST FLOOR PLAN

SECOND FLOOR PLAN

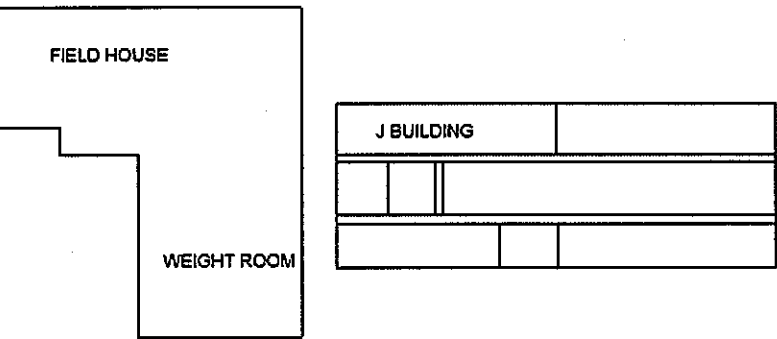

HAMILTON HIGH SCHOOL
 DRAWN BY: JASON SHORT 2012
 ADAM MANCERA 2014
 DENIM WOLFF 2014
 SAKAN PENGDIS 2018
 JASMINE ZAPORTEZA 2018